



Armação positiva das lajes do pavimento Térreo (Eixo X)  
escala 1:50

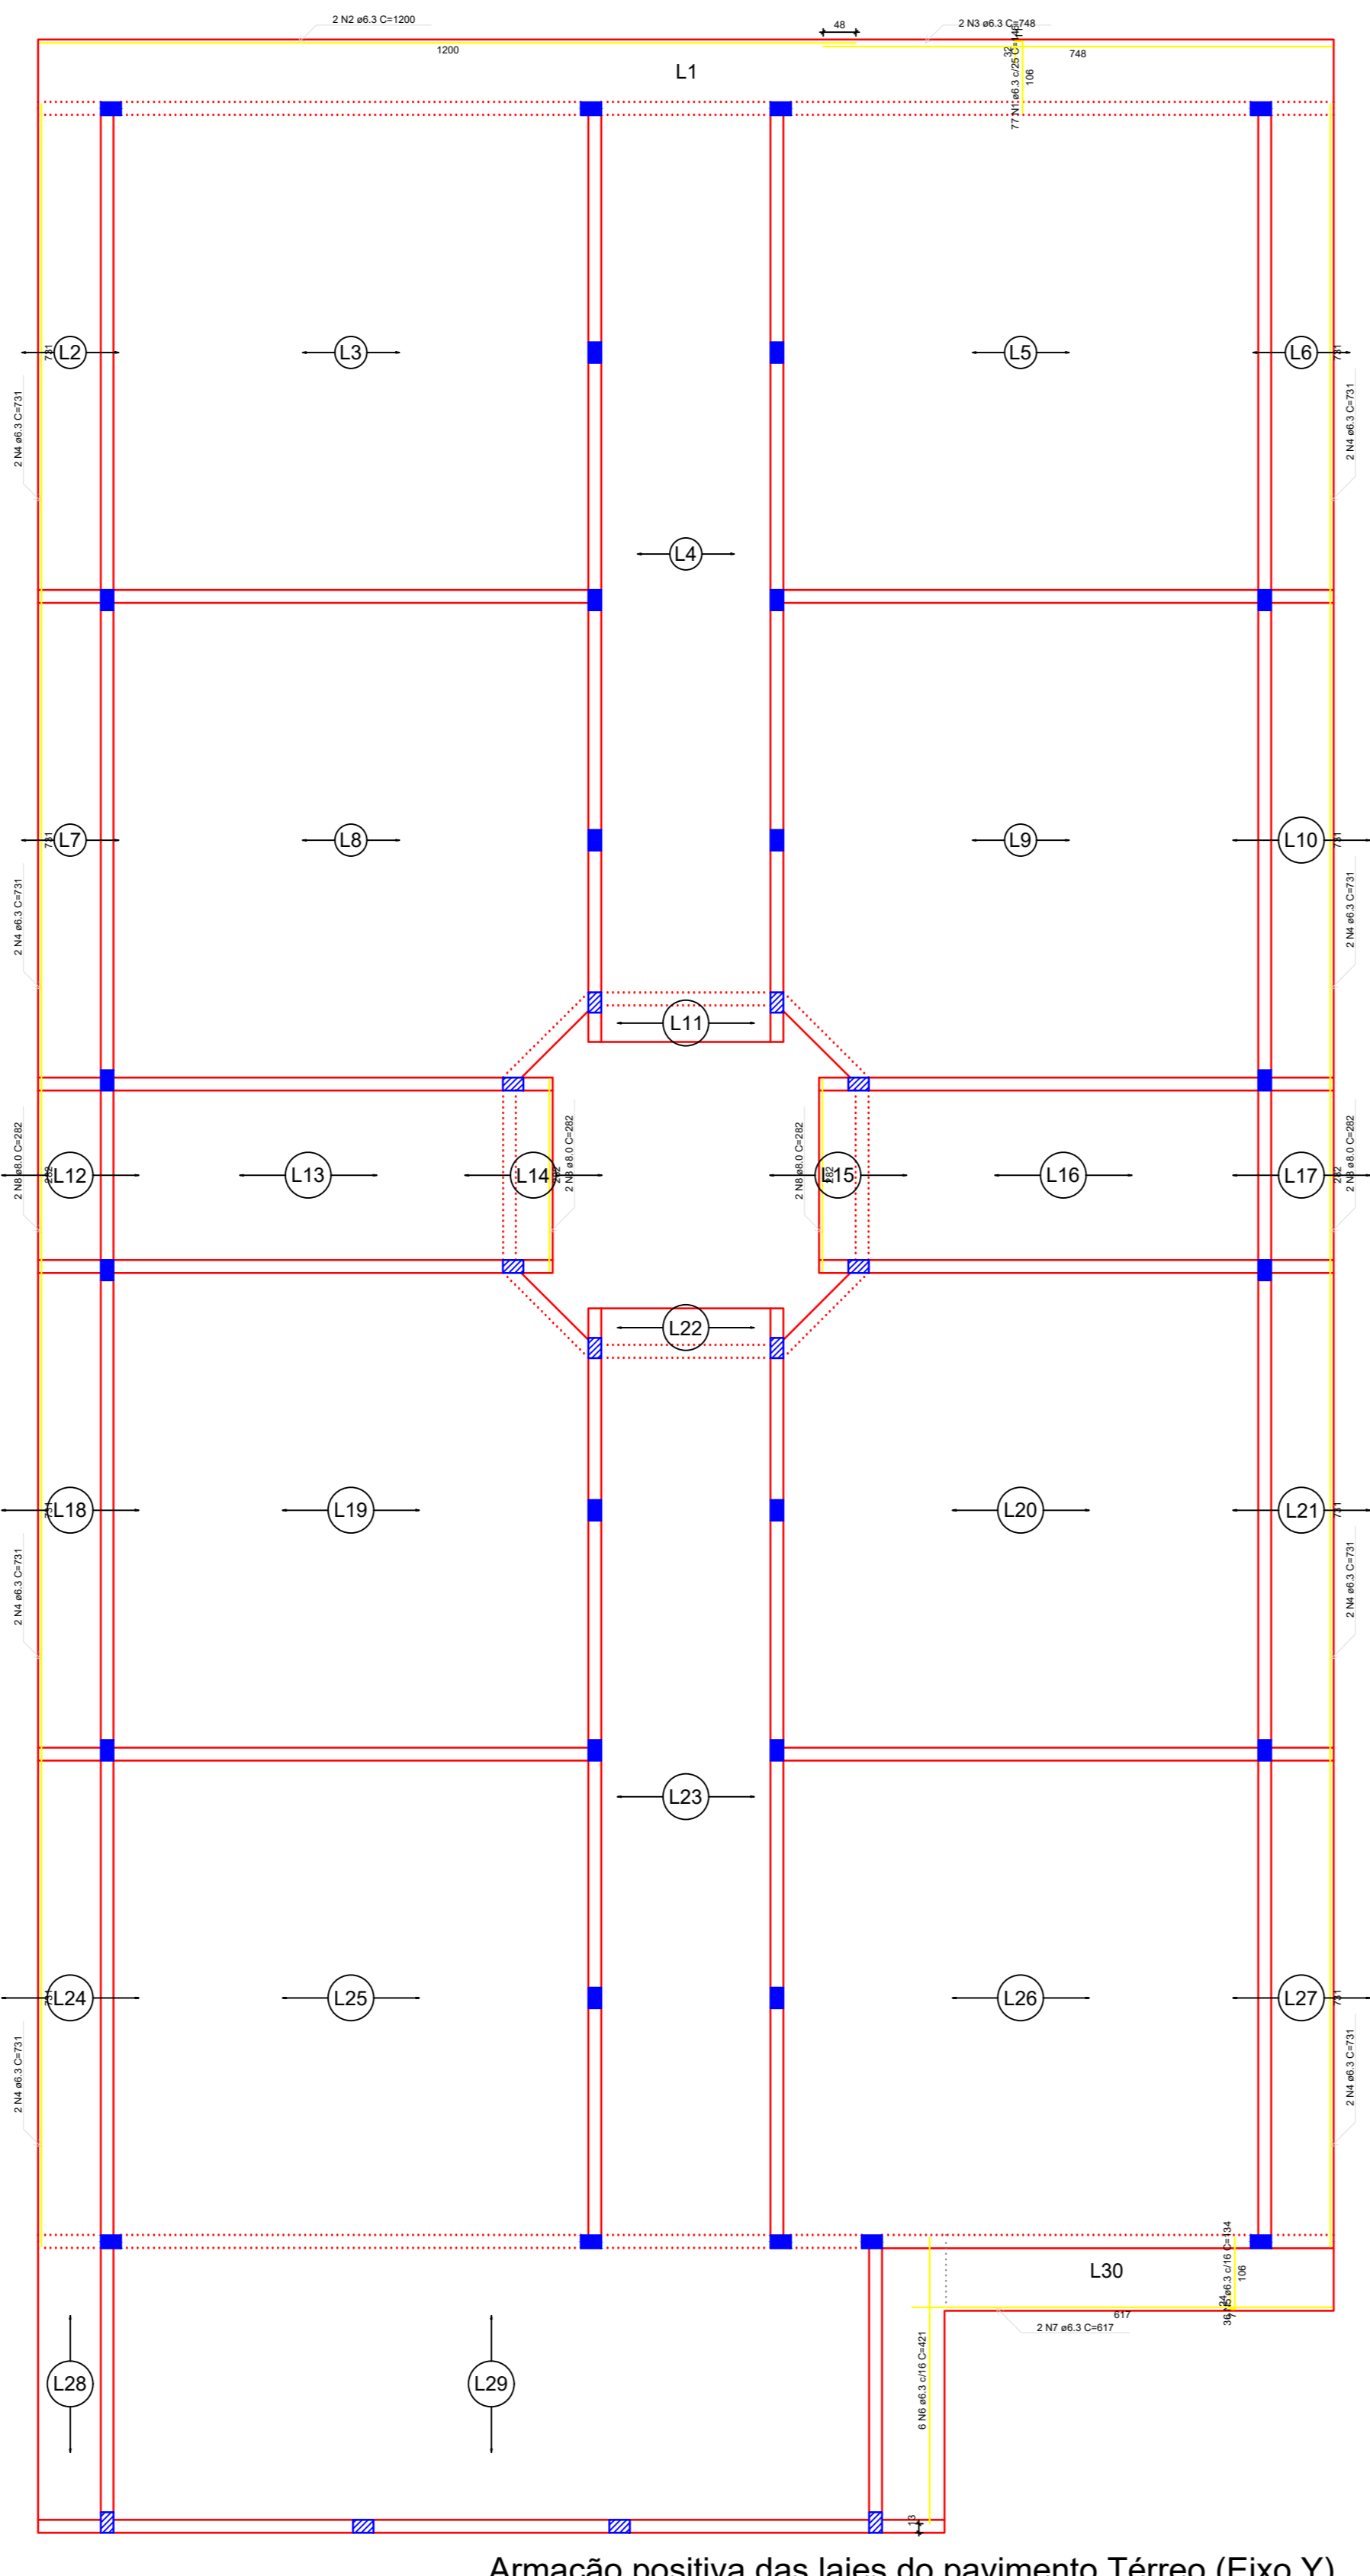

Armação positiva das lajes do pavimento Térreo (Eixo Y)  
escala 1:50

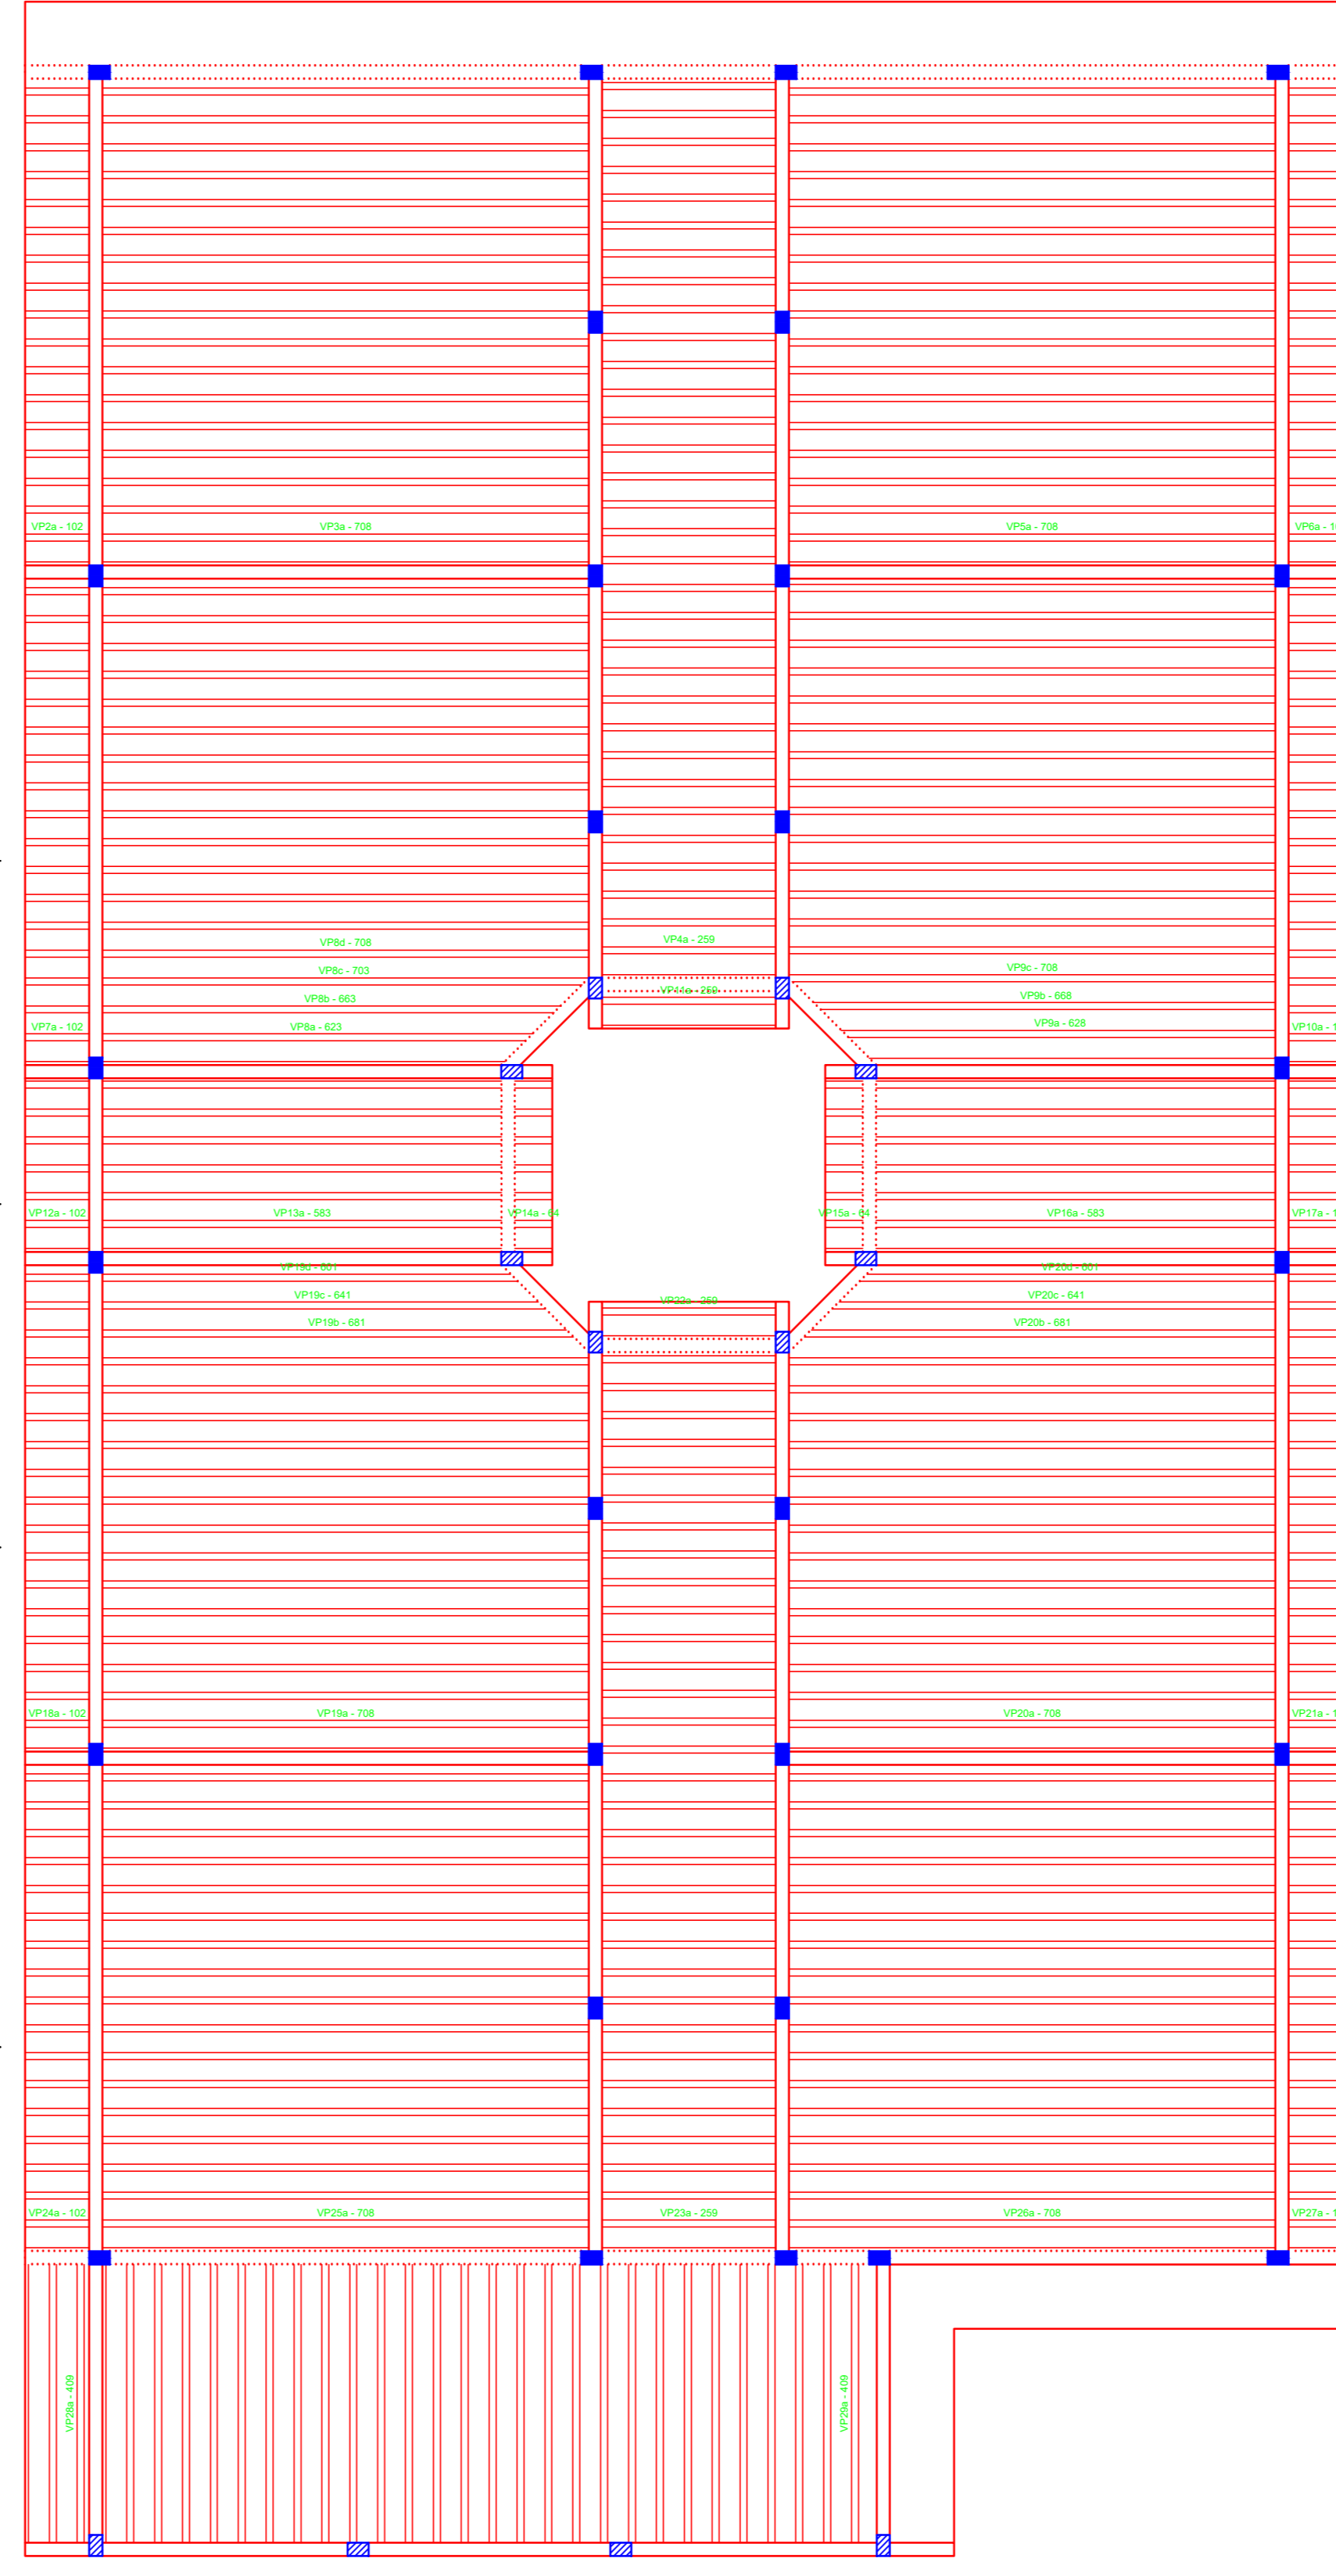

Planta de vigotas pré-moldadas  
escala 1:50

