

(178.30 x126.10)

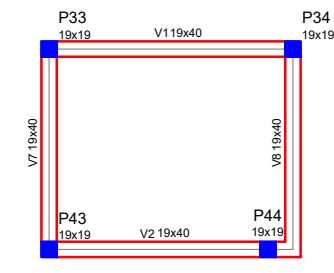



Tabela de Características	
Item	Descrição
1	...
2	...
3	...
4	...
5	...
6	...
7	...
8	...
9	...
10	...

Tabela de Características	
Item	Descrição
1	...
2	...
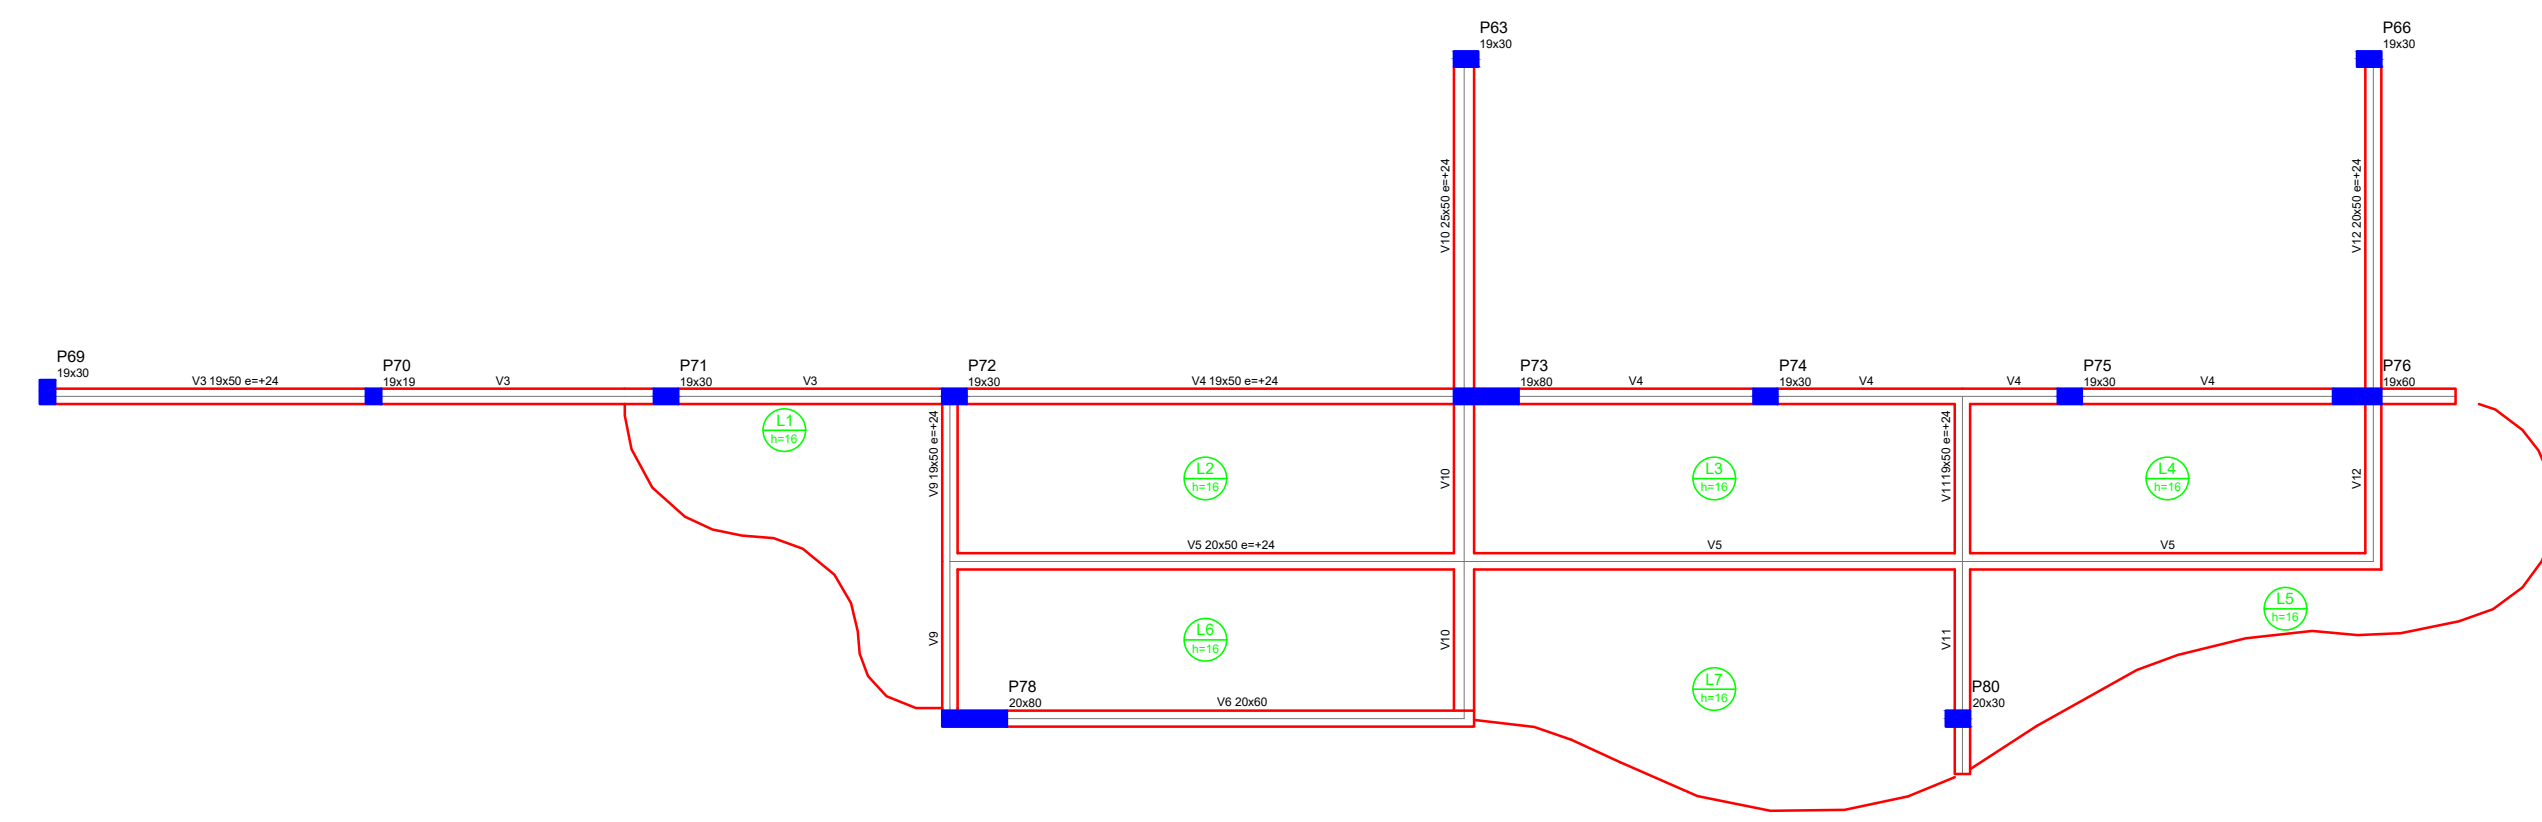

Forma do pavimento Pórtico (Nível 500)
escala 1:50

