



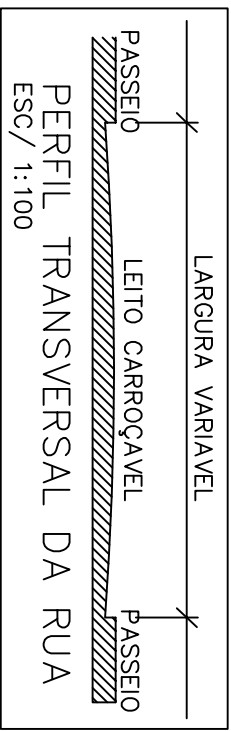

RECAPE DA RUA GERALDO BENTO  
 TRECHO ENTRE A RUA ELIAS MOISES E A TRAV. JULIO C. NUNES JUNIOR

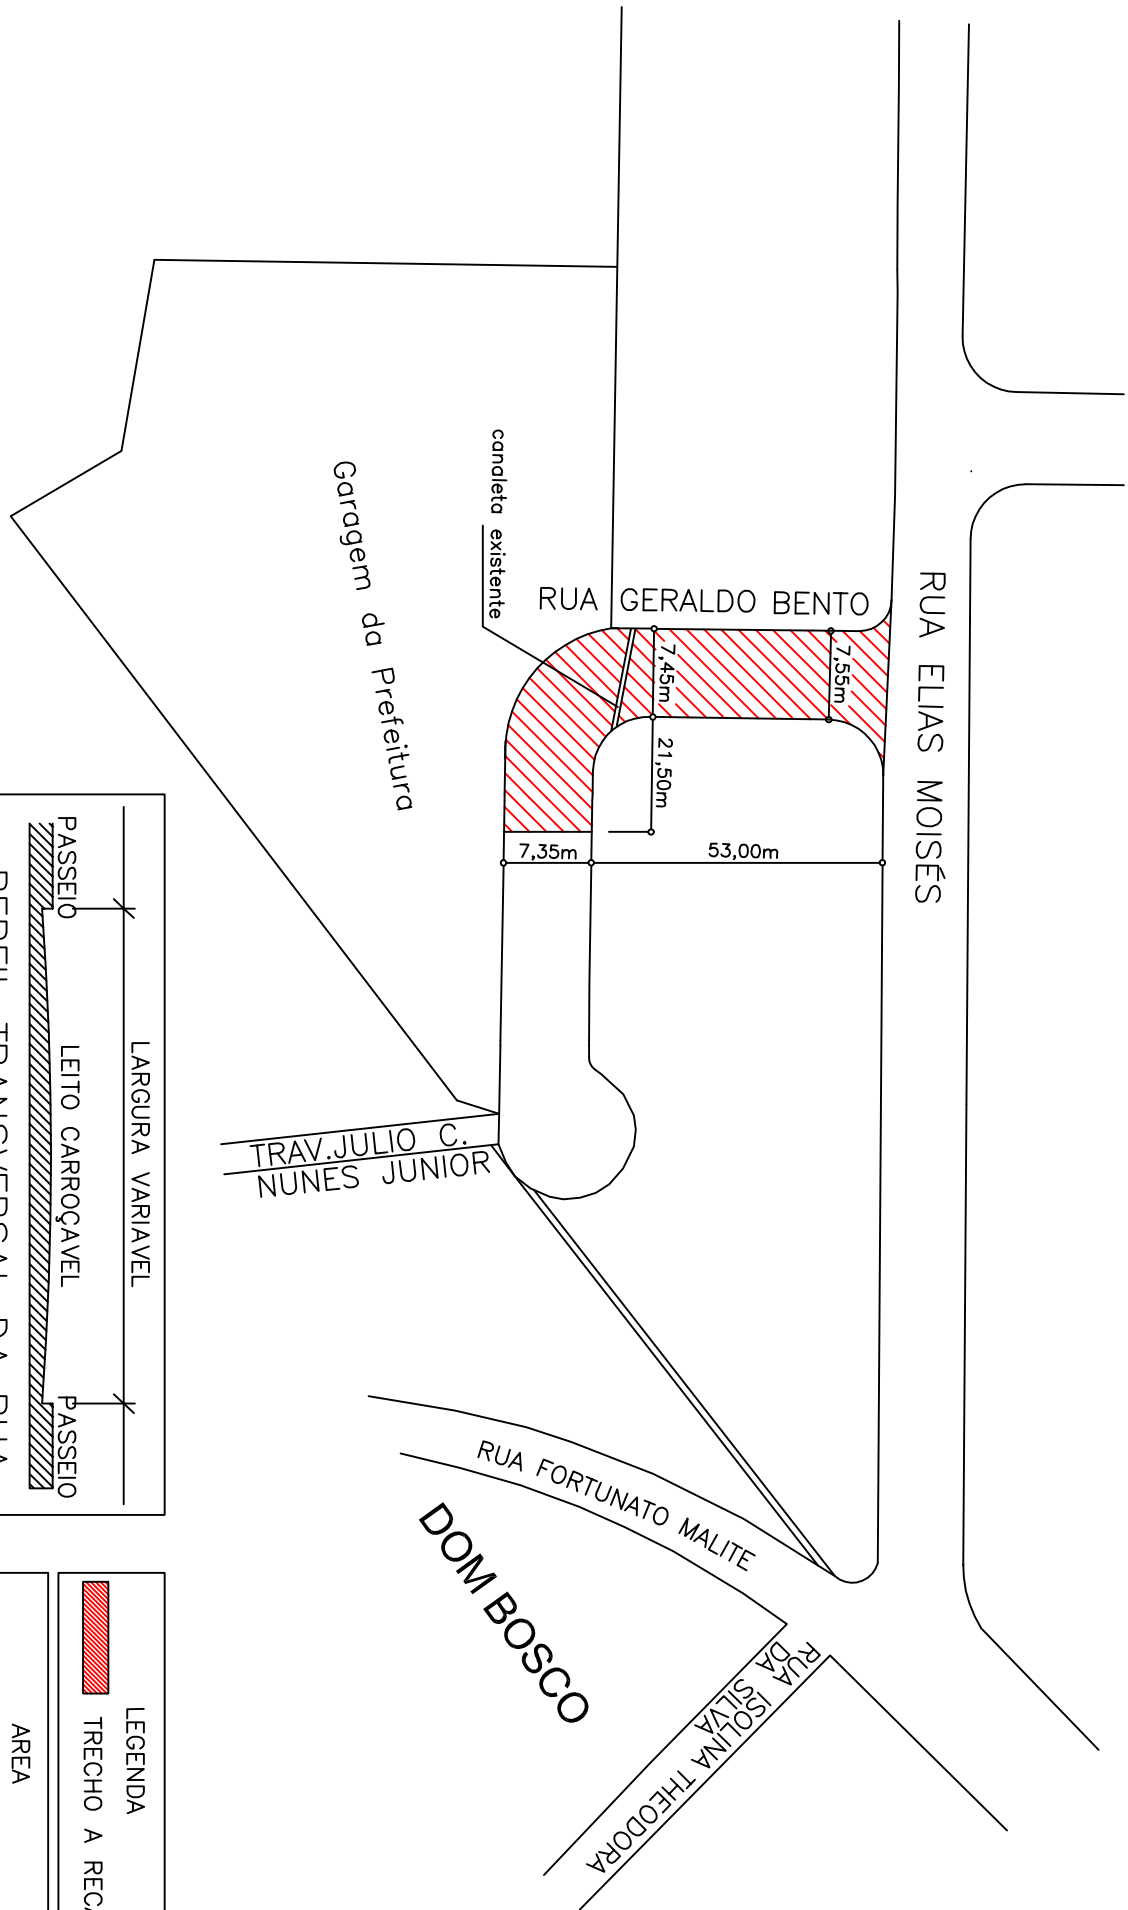

LEGENDA	
	TRECHO A RECAPEAR
	AREA RECAP. 595,15 M <sup>2</sup>

ESC/ 1:625