
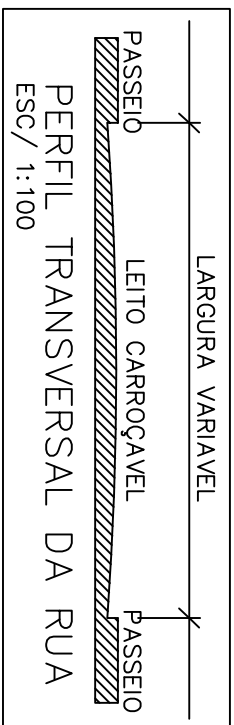


CROQUI DE RECAP. DA RUA JOAO MIGUEL ELIAS
 TRECHO ENTRE A RUA JOSE BERNARDES DA SILVA E RUA PEDRO MEIRELLES

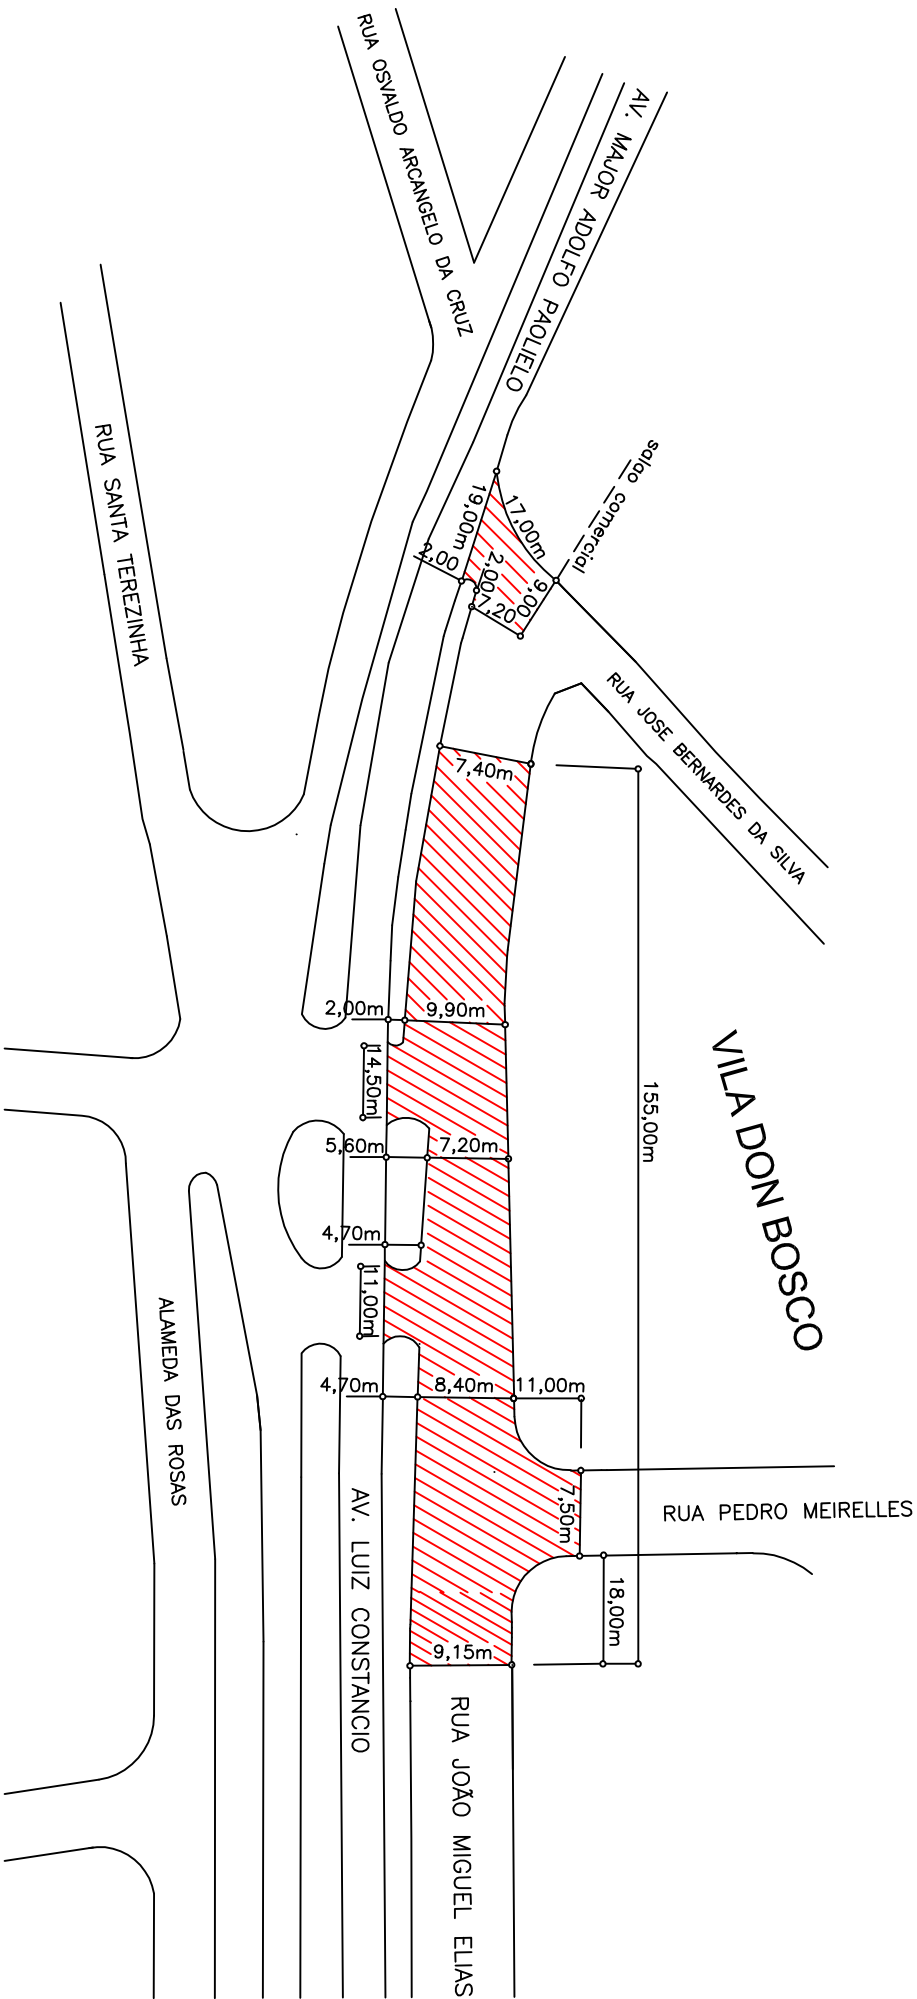

LEGENDA	
	TRECHO A RECAPEAR
AREA	
	RECAP. 1.492,85 M ²
	RECAP. 109,43 M ²
	TOTAL DE RECAP. 1.602,28 M ²

ESC/ 1:625